

LOS ANGELES RIVERFRONT GREENWAY PROJECT – PHASE II




TYPICAL VIEW



CITY OF LOS ANGELES, BUREAU OF ENGINEERING, RCFP



PROJECT SITE 1 – SEPULVEDA BLVD. TO KESTER AVE.

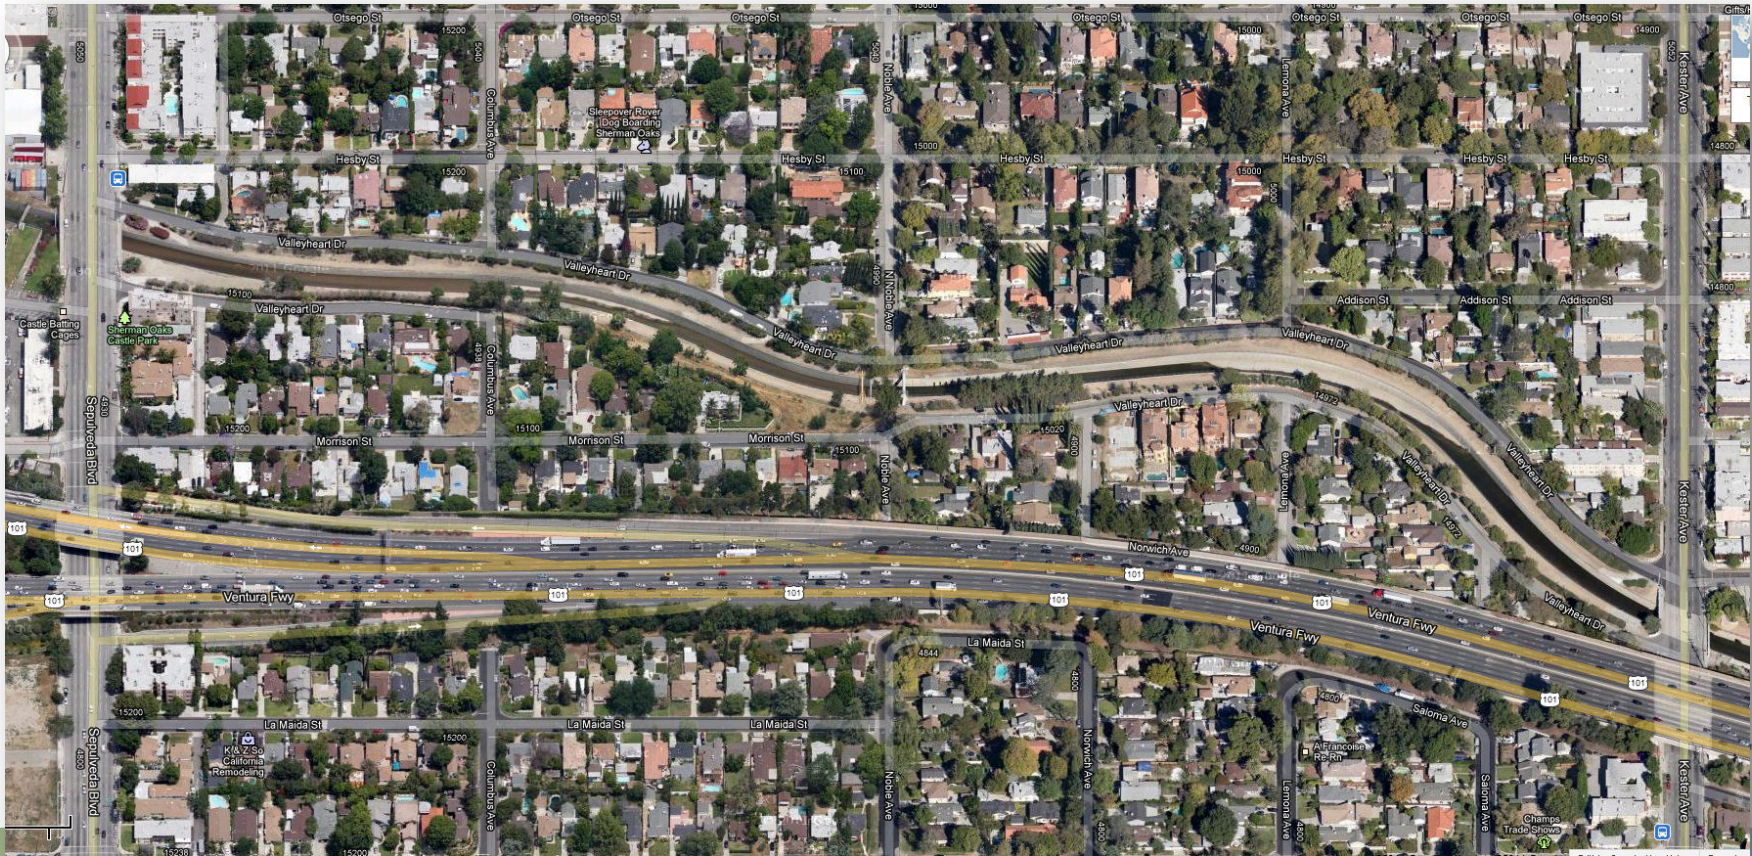

AERIAL MAP


NOT TO SCALE



CITY OF LOS ANGELES, BUREAU OF ENGINEERING, RCFP



PROJECT SITE 2 – COLDWATER CANYON AVE. TO WHITSETT AVE.

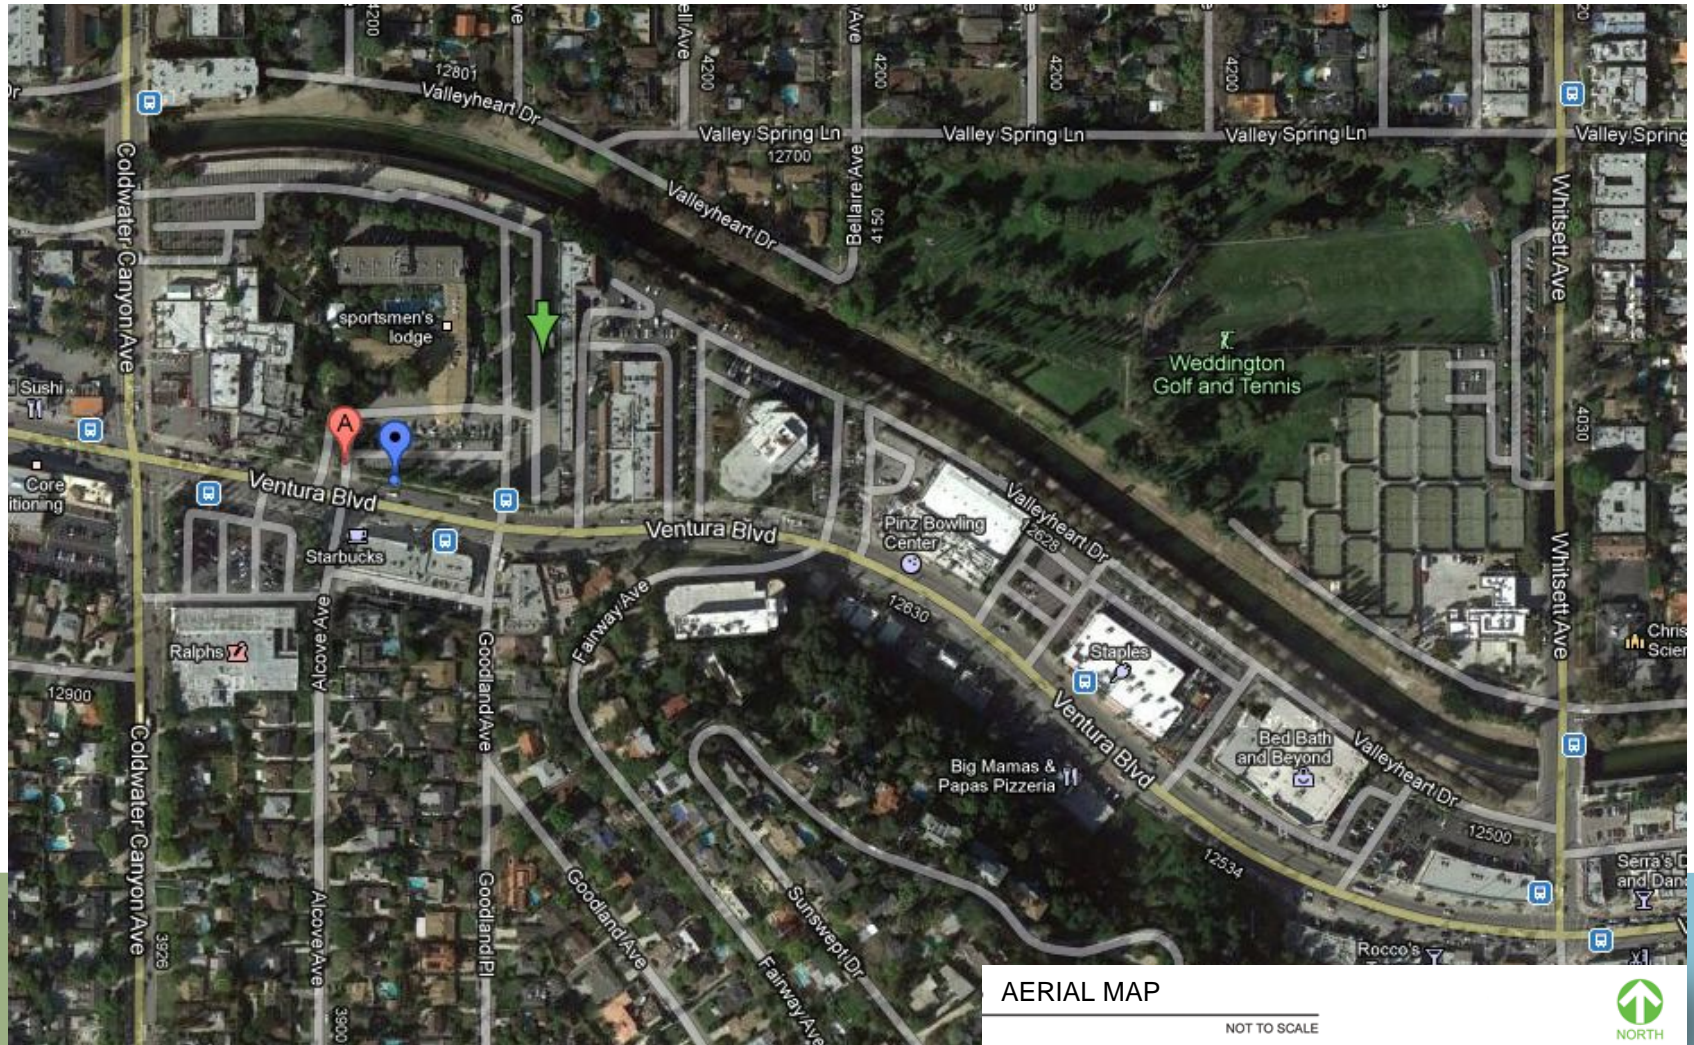

CITY OF LOS ANGELES, BUREAU OF ENGINEERING, RCF



BEFORE CONDITIONS



CITY OF LOS ANGELES, BUREAU OF ENGINEERING, RCF




EXISTING CONDITIONS



CITY OF LOS ANGELES, BUREAU OF ENGINEERING, RCF




TYPICAL SECTION

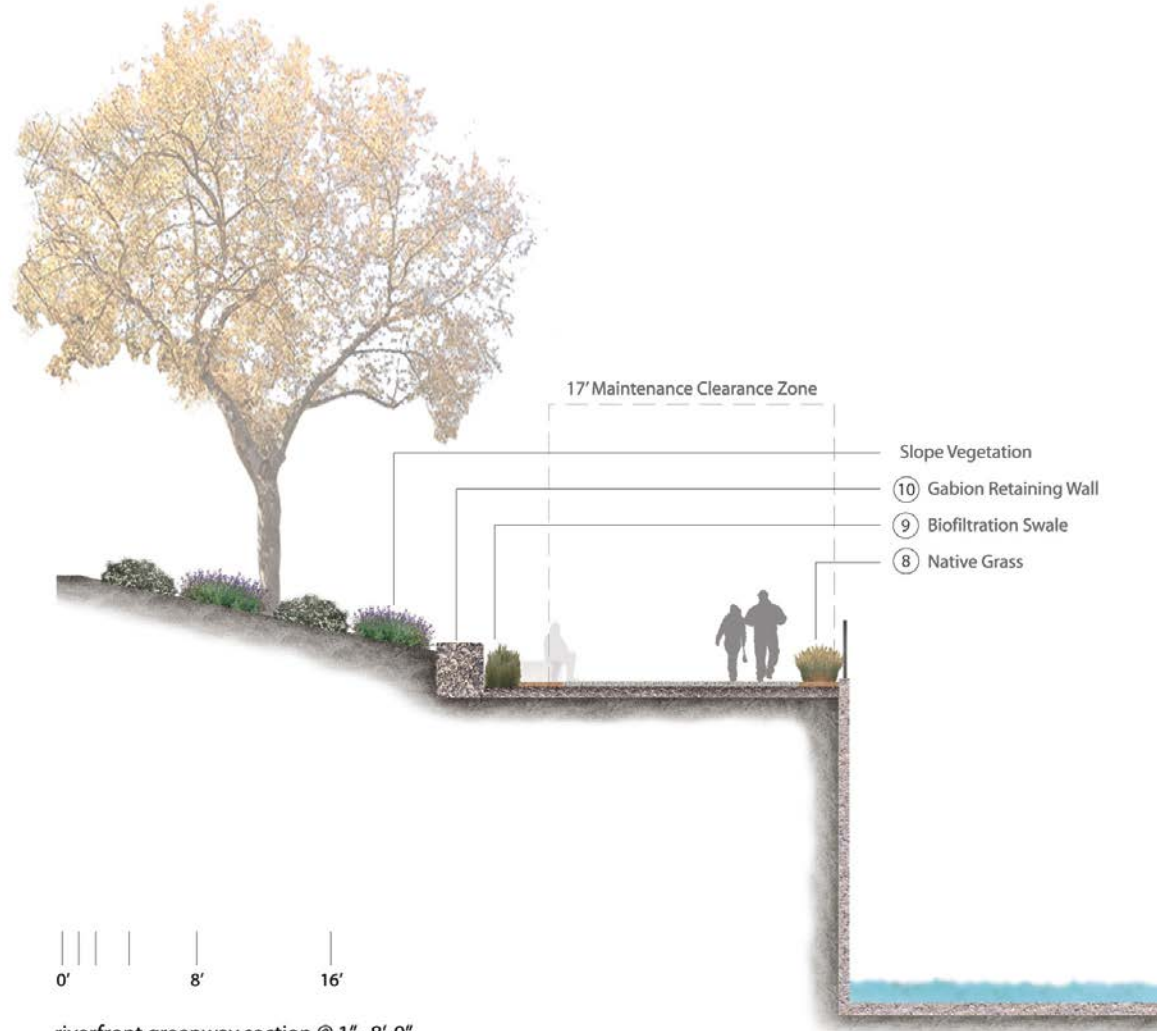

LOS ANGELES RIVERFRONT GREENWAY PROJECT, PHASE II


Coldwater Canyon Avenue to Whitsett Avenue

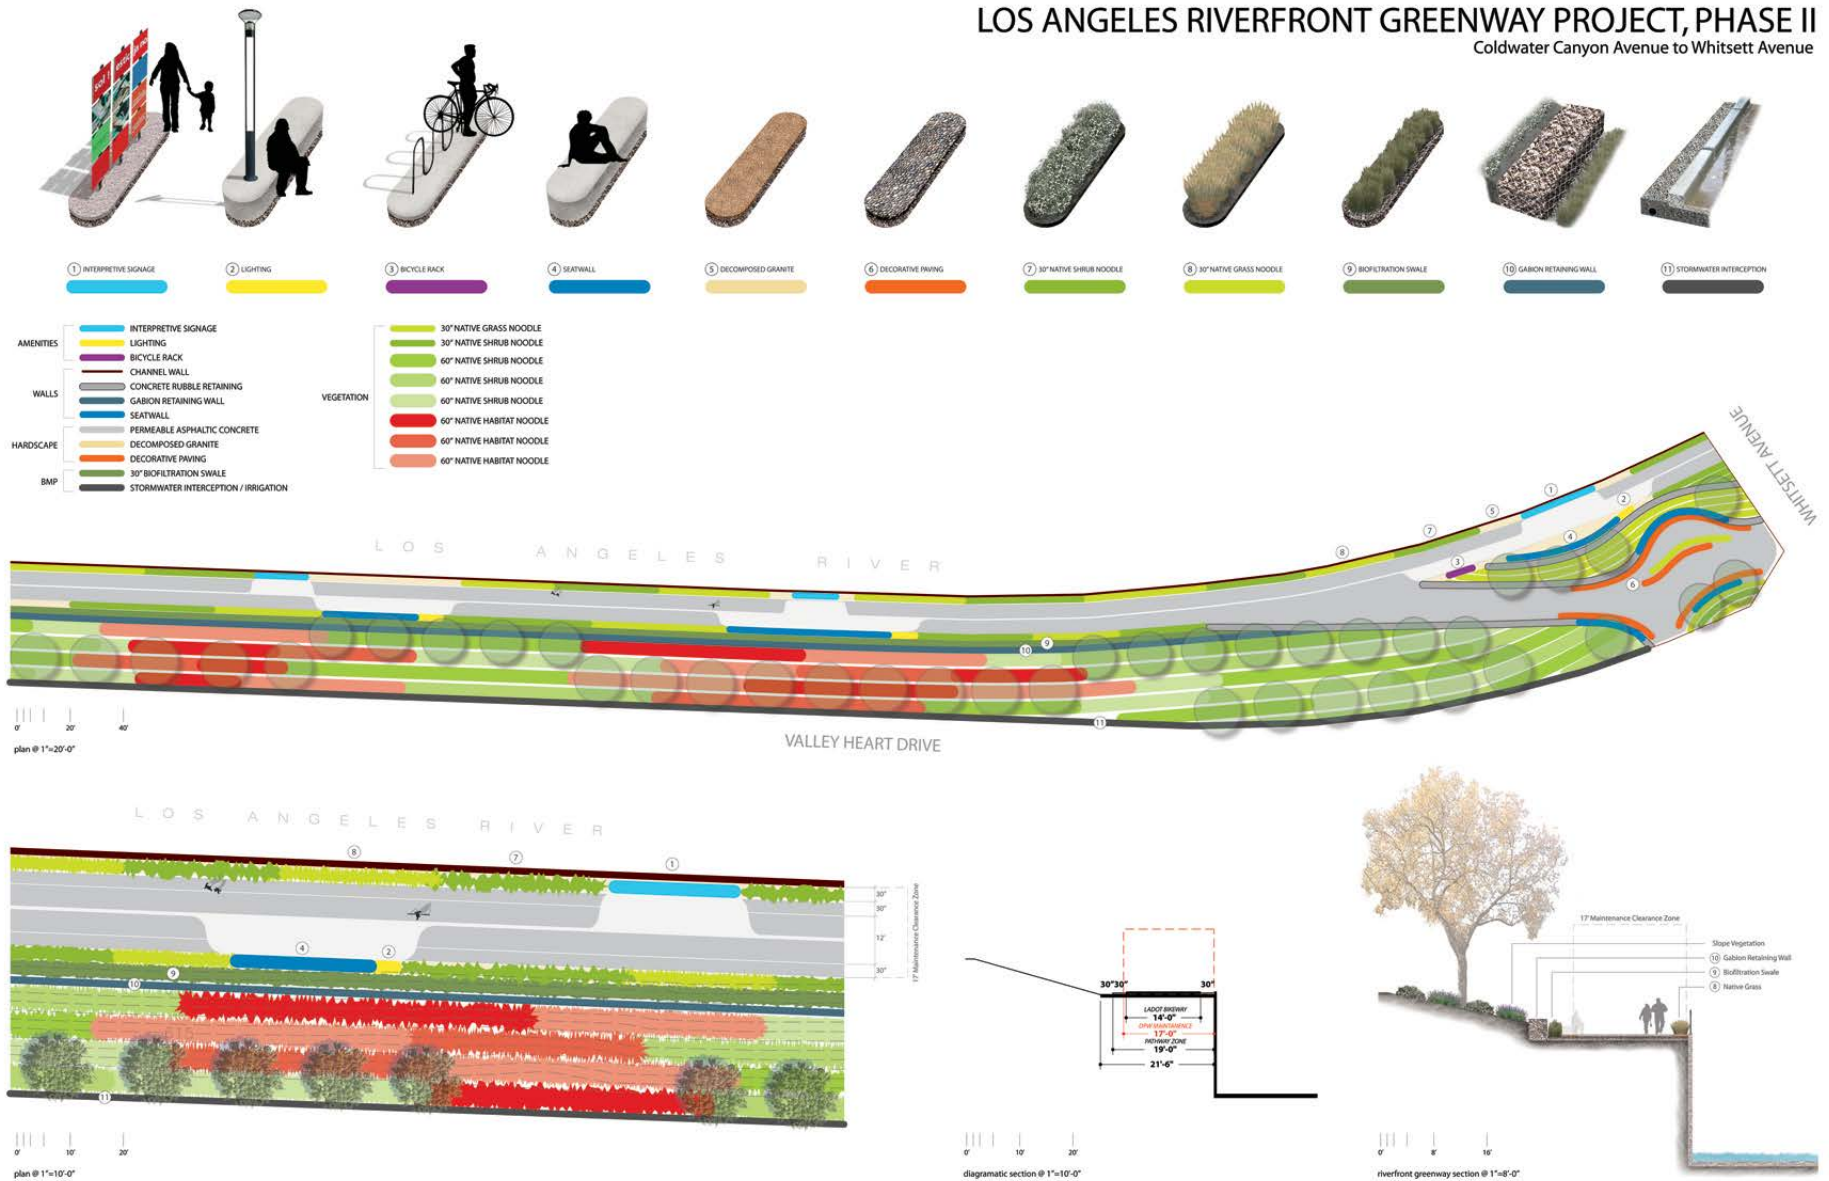

CITY OF LOS ANGELES, BUREAU OF ENGINEERING, RCFP



TYPICAL SECTION

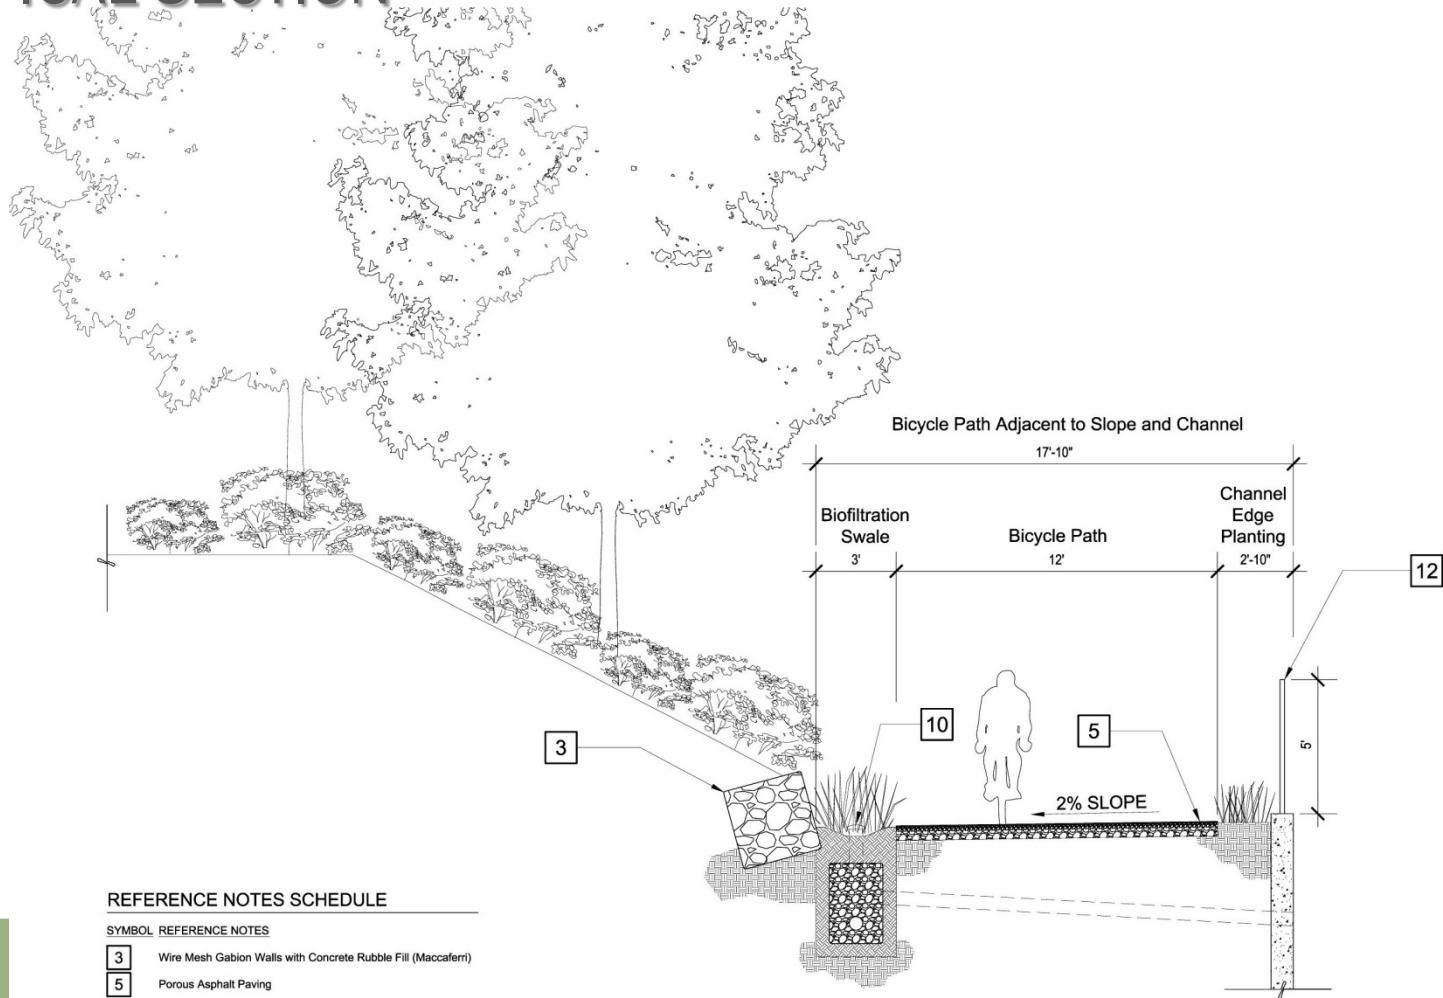

REFERENCE NOTES SCHEDULE

SYMBOL REFERENCE NOTES

3	Wire Mesh Gabion Walls with Concrete Rubble Fill (Maccaferri)
5	Porous Asphalt Paving
10	Biofiltration Swale
12	Omega Architectural Steel Mesh Fence System (Omega II)



PROJECT AMENITIES



ENVIRONMENTAL EDUCATION



CITY OF LOS ANGELES, BUREAU OF ENGINEERING, RCF



TYPICAL PATH CONDITION



CITY OF LOS ANGELES, BUREAU OF ENGINEERING, RCF







PROJECT DIRECTORY

Owner:

City of Los Angeles, Department of Recreation and Parks

Project Management:

City of Los Angeles, Department of Public Works

Bureau of Engineering, Recreational & Cultural Facilities Program

Neil Drucker, Program Manager

Jaime Contreras, Project Manager

Construction Management:

City of Los Angeles, Department of Public Works

Bureau of Engineering, Construction Management Division

Design:

Mia Lehrer + Associates

Principal: Mia Lehrer



CITY OF LOS ANGELES, BUREAU OF ENGINEERING, RCFP

