



Existing Piping In (red) and Out (blue) of Existing Headworks

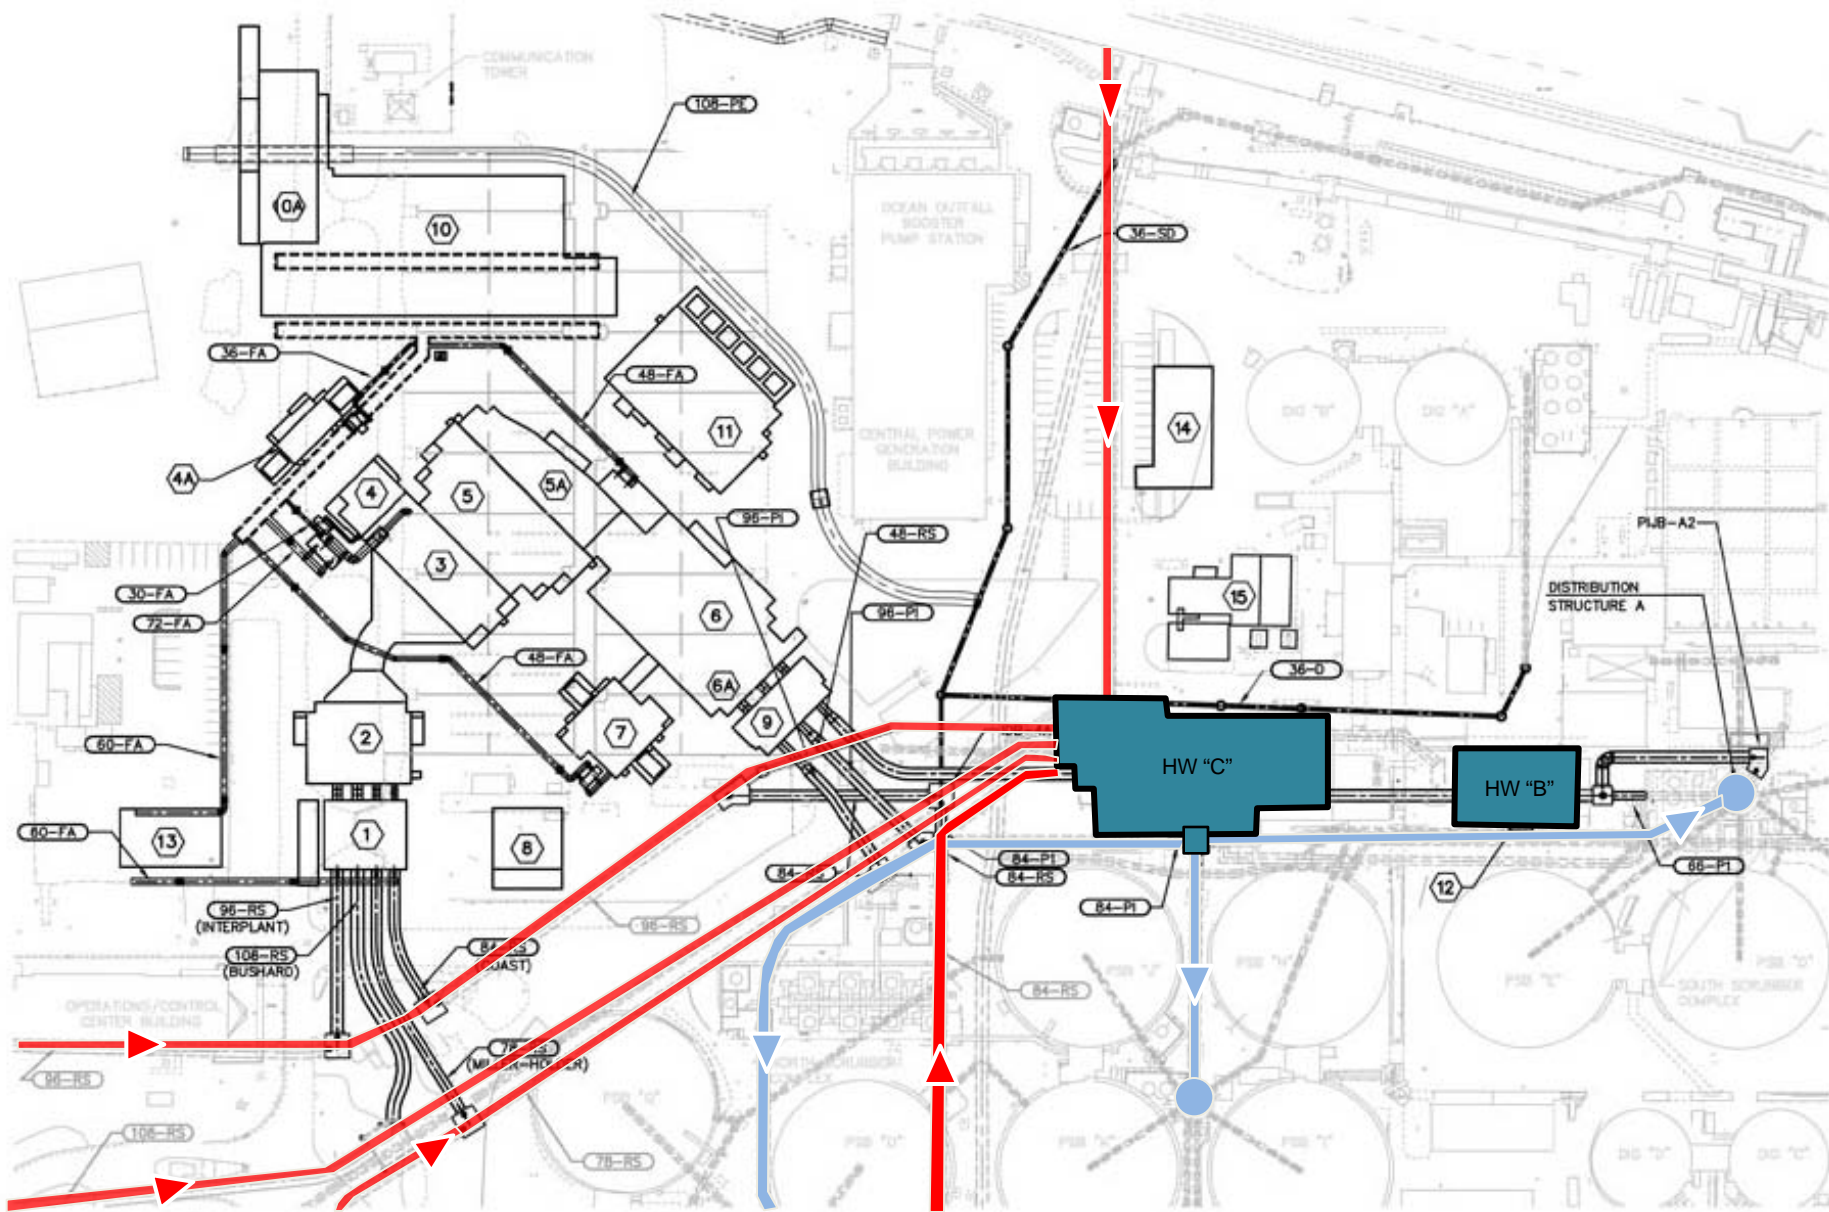

First Junction Box Tie-in: Connect Interplant Trunk to New Headworks

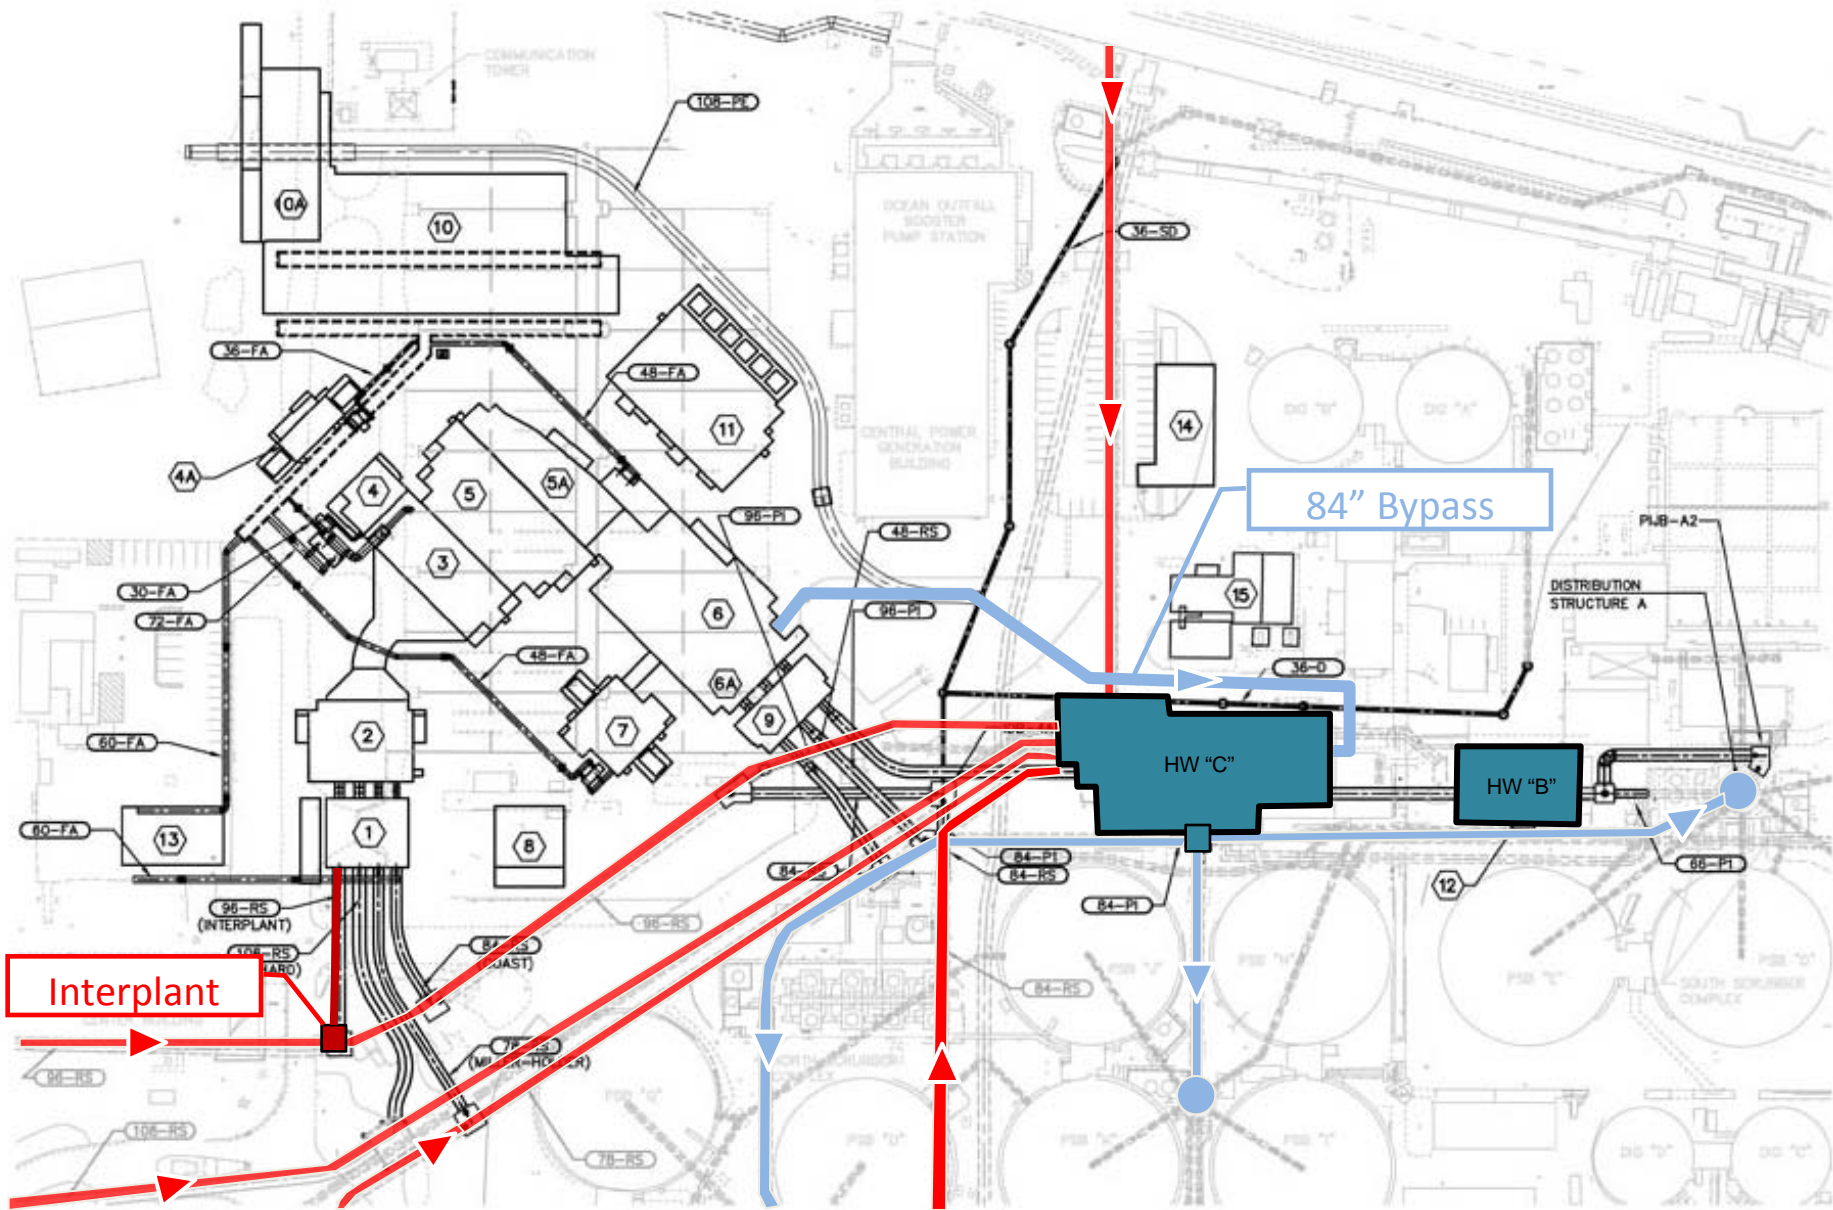

Second and Third Junction Box Tie-ins to New Headworks

