

PLANT LEGEND				
SYMBOL	KEY	ELEVATION	PERENNIAL WATER DEPTH	BOTANICAL NAME
	A	32.0 – 33.5	INUNDATED 0.5 – 1.5'	SCIRPUS ACUTUS VAR. OCCIDENTALIS SCIRPUS AMERICANUS SCIRPUS CALIFORNICUS SCIRPUS MARITIMUS
	B	33.5 – 34.5	SLOPE 0 – 1.5'	CAREX PRAEGRACILIS JUNCUS ARCTICUS VAR. BALTICUS JUNCUS ARCTICUS VAR. MEXICANUS JUNCUS BUFONIUS JUNCUS RUGULOSUS JUNCUS XIPHOIDES SCIRPUS ACUTUS VAR. OCCIDENTALIS SCIRPUS AMERICANUS SCIRPUS CALIFORNICUS SCIRPUS MARITIMUS
	C	34.5 – 36.5	0 – SEASONAL INUNDATION	ANEMOPSIS CALIFORNICA DISTICHILIS SPICATA PLUCHEA ODORATA
	D	36.5 – 40.0	(LOW SLOPE) SEASONAL INUNDATION	CRESSA TRUXILLENSIS DISTICHILIS SPICATA FRANKENIA SALINA LEPTOCHLOA UNINERVIA MALVELLA LEPROSA
	E	40+	(UPPER SLOPE) SEASONAL INUNDATION	AMPROSIA PSILOSTACHA ANTRIPLEX LENTIFORMIS ATRIplex CONFERTIFOLIA BACCHARIS EMORYI ISOCOMA MENZIESII ISOMERIS ARBOREA HELIOTROPUM CURASSAVICUM
	F	–	INUNDATION ZONE YEAR-ROUND	NO VEGETATION

1

AMIE BASIN - PLANTING PLAN

SCALE: 1" = 20'

SCALE: 1" = 20'

CALIFORNIA WATERSHED ENGINEERING
2100 E. HOWELL AVE., SUITE 209
ANAHEIM, CA 92806-6003
(714) 385-2600 OFFICE (714) 385-2605 FAX
www.cwecorp.com

REV.	DATE	DESCRIPTION	BY	CHECKED

CITY OF TORRANCE

PUBLIC WORKS DEPARTMENT

DRAWN: _____

DESIGNED: _____

PROJECT ENGINEER: VIKRAM BAPNA

DIVISION ENGINEER: JOHN DETTLE

APPROVED: _____

DATE: _____

JOHN C. DETTLE
ACTING CITY ENGINEER
R.C.E. NO. 51438

EXP. 06/30/12

SCALE: _____ SHEET _____ OF XX

PLAN NO. L3.11

DRAWING NAME: F:\GIS\2011\110105\CD\110105-AMIE BASIN-L3.11.dwg

PLOT DATE: Feb 16, 2012 - 2:36pm

PLOTTED BY: wendy



EXISTING




PROPOSED

Amie Basin

City Of Torrance Stormwater Basin Design



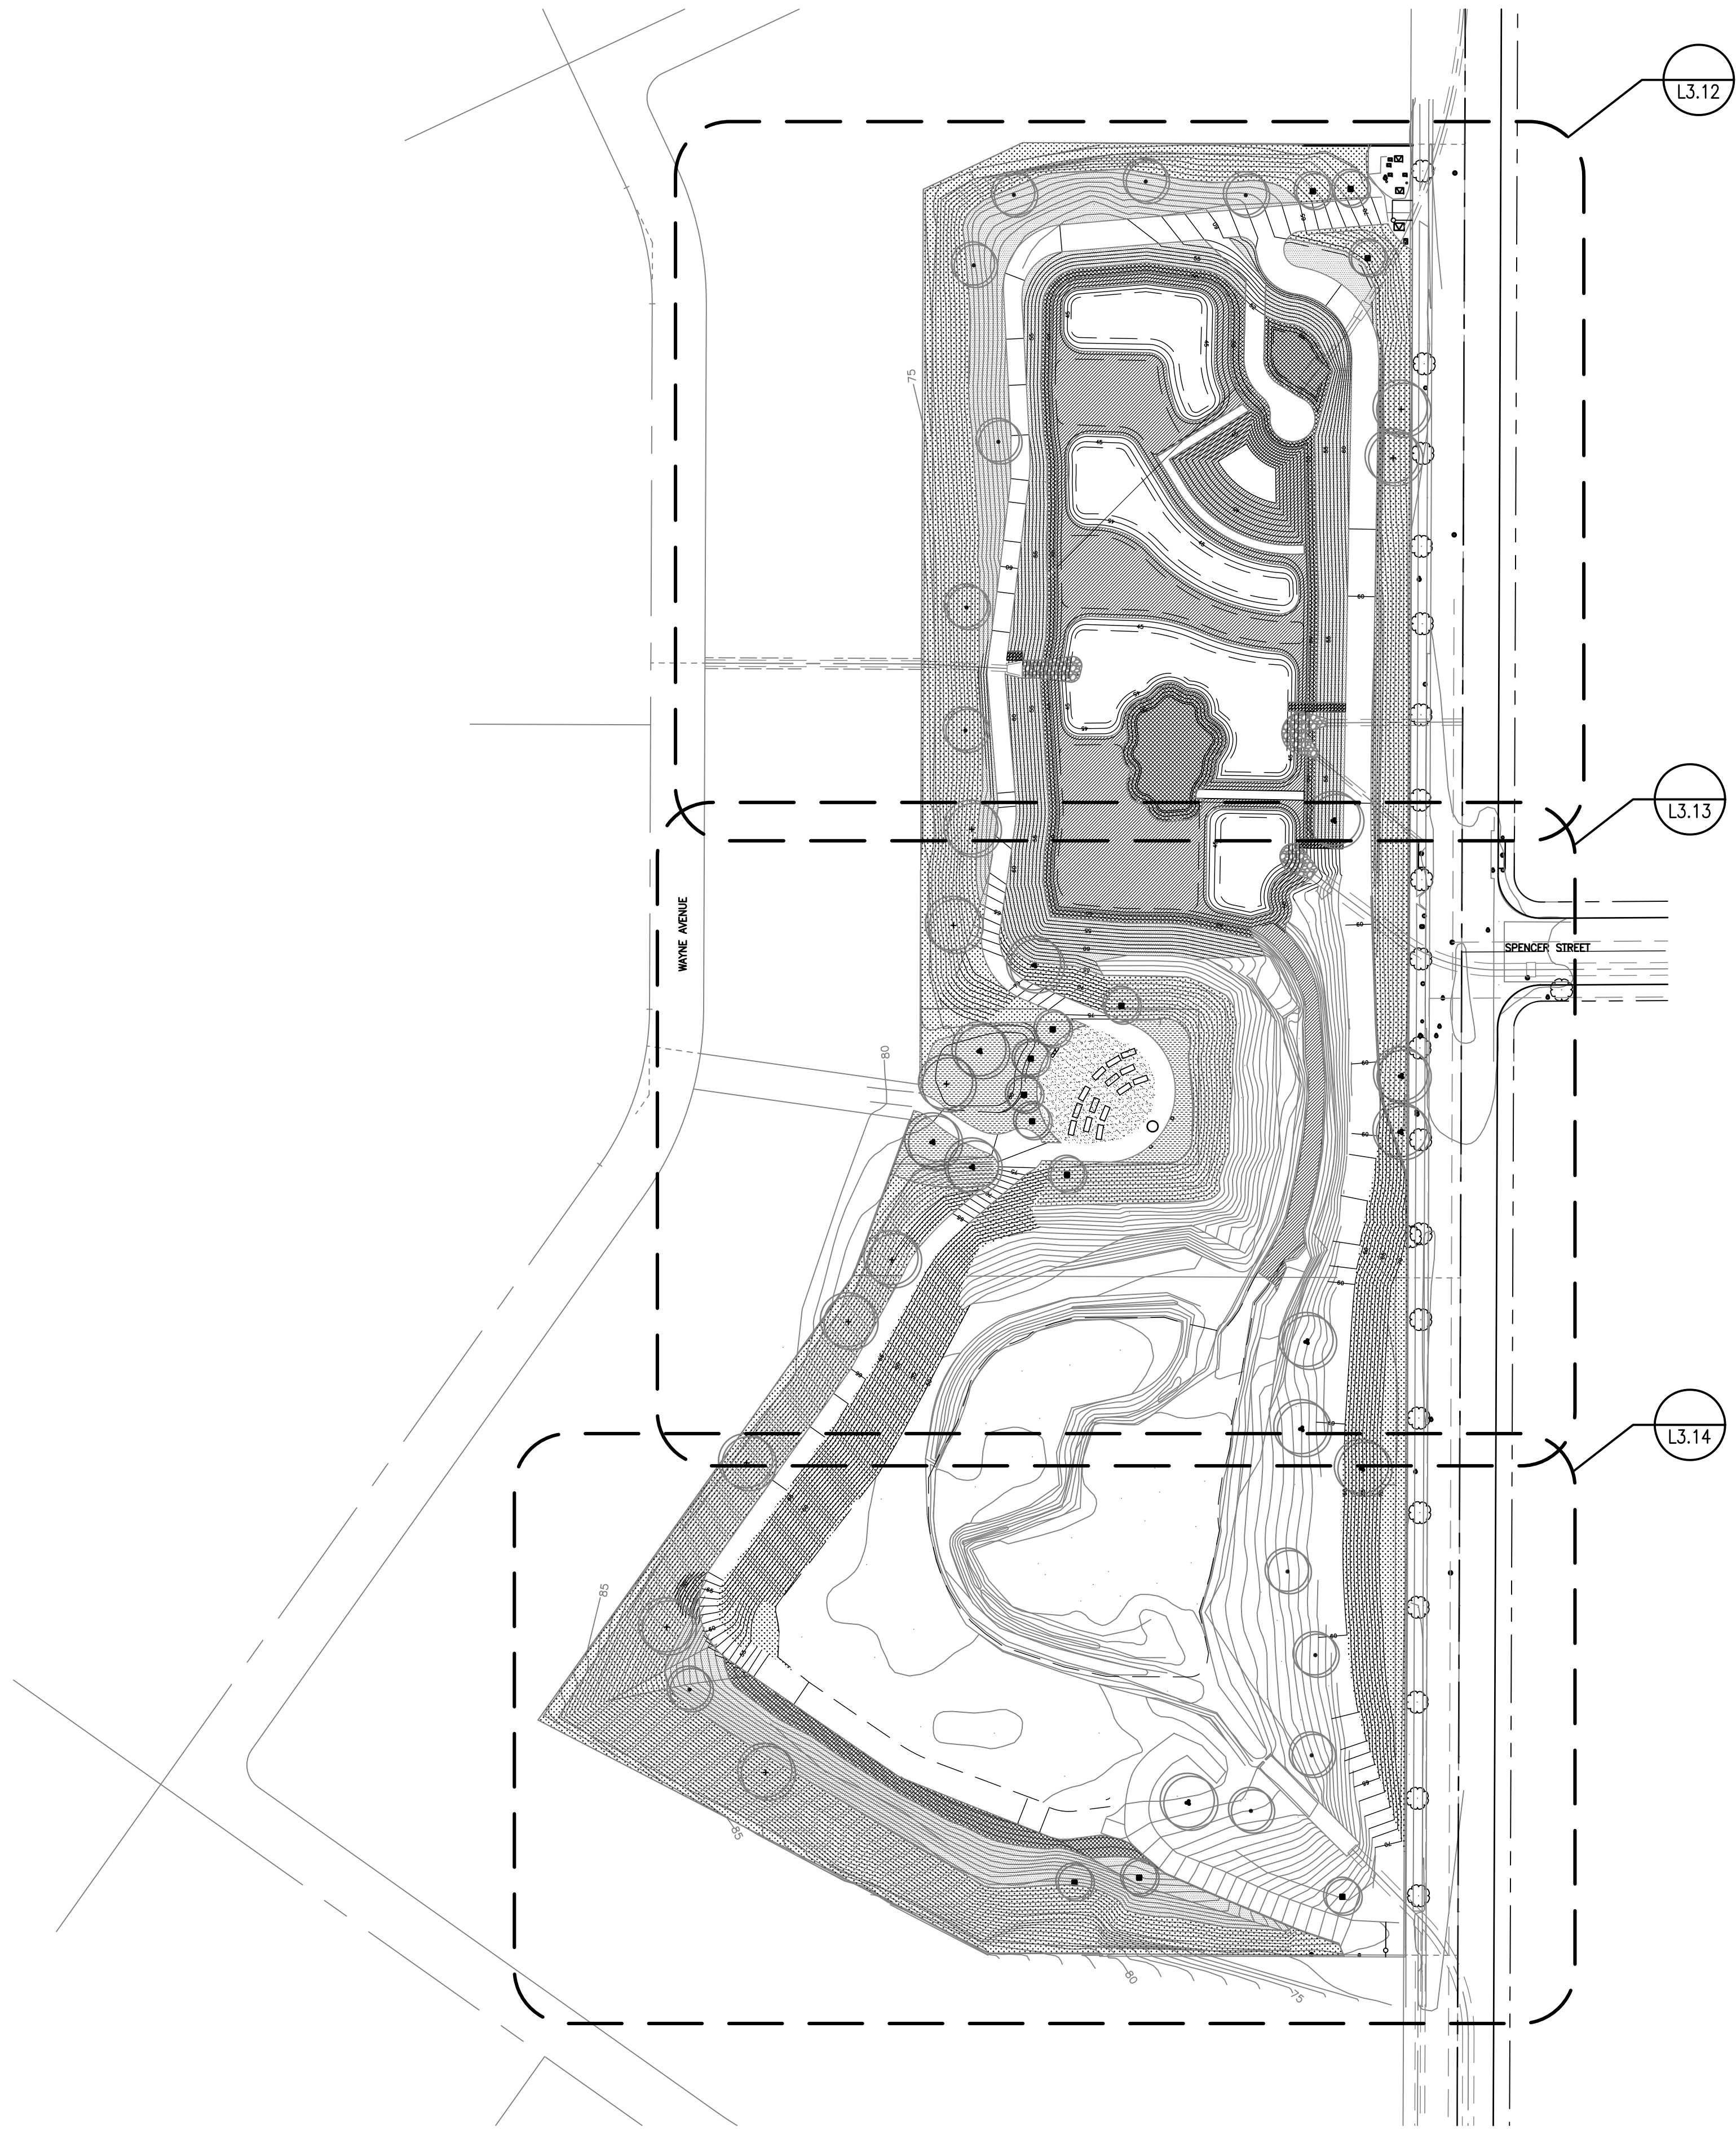

SYMBOL	KEY	PLANTING ZONE
	A	ELEOCHARIS PALUSTRIS JUNCUS ACUTUS LUDWIGIA PEPLOIDES SSP. PEPLOIDES LEYMUS TRITICOIDES RORRIPA NASTURTIIUM AQUATICUM SCIRPUS ACUTUS VAR. OCCIDENTALIS SCIRPUS AMERICANUS SCIRPUS CALIFORNICUS SCIRPUS MARITIMUS
	B	ANEMOPSIS CALIFORNICA BIDENS LAEVIS CAREX PRAEGRACILIS CYPERUS ERAGROSTIS CYPERUS ODORATUS ELEOCHARIS PALUSTRIS JUNCUS ARCTICUS VAR. BALTICUS JUNCUS ARCTICUS VAR. MEXICANUS JUNCUS BUFONIUS JUNCUS XIPHOIDES MIMULUS GUTTATUS PLUCHEA ODORATA
	C	AMBROSIA PSILOSTACHYA ARTEMISIA DOUGLANSIA CYPERUS ODORATUS ELEOCHARIS PARISHII LEPTOCHLOA UNINERVIA LEYMUS TRITICOIDES MUHLENBERGIA RIGENS OENOTHERA ELATA SSP. HIRSUTISSIMA ROSA CALIFORNICA SAMBUCUS MEXICANA
	D	ATRIPLEX LENTIFORMIS BACCHARIS PILULARIS CAMISSONIA BISTORTA ELYMUS GLAUCUS ENCELIA CALIFORNICA EPILOBIUM CANUM ERIOGONUM FASCICULATUM ISOCOMA MENZIESII ISOMERIS ARBOREA LEYMUS (ELYMUS) CONDENSATUS LUPINUS ALBIFRONS ROSA CALIFORNICA SALVIA APIANA SALVIA LEUCOPHYLLA SALVIA MELLIFERA
	E	ARCTOSTAPHYLOS 'EMERALD CARPET' BACCHARIS 'TWIN PEAKS #2' CAREX PANSA CAREX TUMULICOLA CEANOTHUS 'YANKEE POINT' ESCHSCHOLZIA CALIFORNICA HEUCHERA SPP. MIMULUS CARDINALIS NASSELLA CERNUA PENSTEMON SPECTABILIS
	F	INUNDATED ZONE YEAR-ROUND NO VEGETATION
	D.G	COMPACTED DECOMPOSED GRANITE

TREE LEGEND:		
SYMBOL	BOTANICAL NAME "COMMON NAME"	SIZE (HTxSPR)
	POPULOUS FREMONTII "WESTERN COTTONWOOD"	15 GAL
	QUERCUS AGRIFOLIA "COAST LIVE OAK"	15 GAL
	PLATANUS RACEMOSA "CALIFORNIA SYCAMORE"	24" BOX
	PLATANUS RACEMOSA "CALIFORNIA SYCAMORE"	15 GAL

1 HENRIETTA BASIN - OVERALL PLANTING PLAN
SCALE: 1" = 60'



AHBE
LANDSCAPE ARCHITECTS
8729 WASHINGTON BOULEVARD
CULVER CITY, CALIFORNIA 90232
T: 310.898.0448 F: 310.204.2664

CALIFORNIA WATERSHED ENGINEERING
2100 E. HOWELL AVE., SUITE 209
ANAHEIM, CA 92806-6003
(714) 385-2600 OFFICE (714) 385-2605 FAX
www.cwecorp.com

REV.	DATE	DESCRIPTION	BY	CHECKED		CITY OF TORRANCE PUBLIC WORKS DEPARTMENT	
	7.7.11	SCHEMATIC DESIGN				DRAWN: AD	APPROVED:
	2.16.12					DESIGNED: KK	
						PROJECT ENGINEER: VIKRAM BAPNA	JOHN C. DETTLE ACTING CITY ENGINEER R.C.E. NO. 51438
						DIVISION ENGINEER: JOHN DETTLE	DATE EXP. 06/30/12
							SCALE: SHEET ___ OF XX
							PLAN NO. L3.11



EXISTING



PROPOSED



EXISTING



PROPOSED

Henrietta Basin-South Parcel

City Of Torrance Stormwater Basin Design





EXISTING




PROPOSED


Henrietta Basin-North Parcel

City Of Torrance Stormwater Basin Design



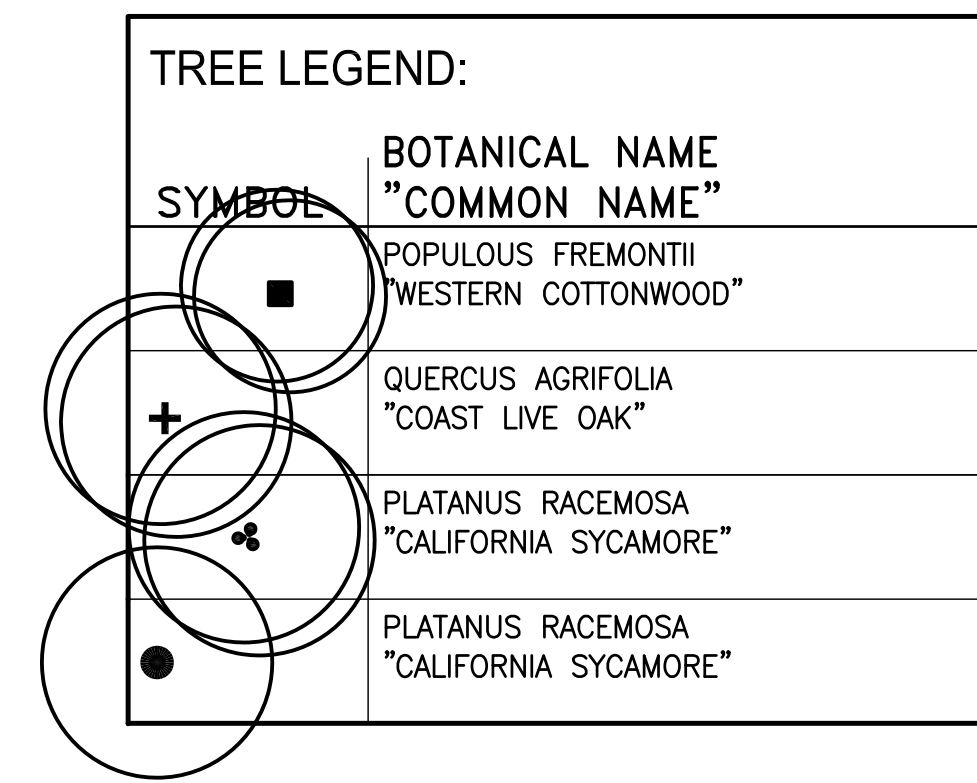

SHRUB, VINE, & GROUND COVER LEGEND:		
SYMBOL	KEY	BOTANICAL NAME
	C1	LEYMUS CONDENSATUS MUHLENBERGIA RIGENS NASSELA LEPIDA (HYDROSEED AS UNDERSTORY) NASSELA PULCHRA (HYDROSEED AS UNDERSTORY)
	C2	AMBROSIA PSILOSTACHYA ASCLEPIAS FACICULARIS ELYMUS GLAUCUS ISOCOMA MENZIESII LASTHENIA CALIFORNICA AND MALVELLA LEPROSA PLANTED WITH HYDROSEED MIX UNDERSTORY: TBD.
	D	DISTICHLIS SPICATA
	G	TURF: HYBRID BERMUDA

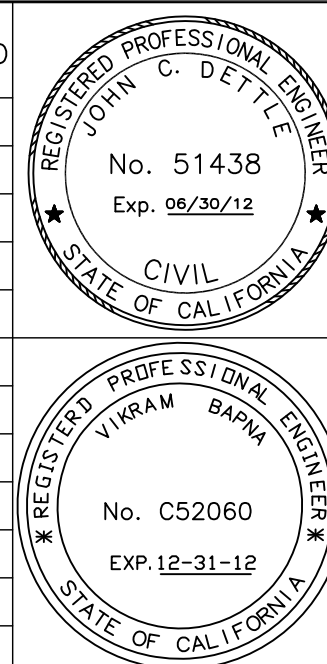[illegible]

DRAWN: AD
DESIGNED: KK
PROJECT ENGINEER: VIKRAM BAPNA
DIVISION ENGINEER: JOHN DETTLE

APPROVED:	
JOHN C. DETTLE ACTING CITY ENGINEER R.C.E. NO. 51438	DATE EXP. 06/30/12
SCALE:	SHEET _____ OF XX
PLAN NO. L3.11	

Call Before You Dig
1-800-227-2600



NOT FOR CONSTRUCTION

AHBE
LANDSCAPE ARCHITECTS


8729 WASHINGTON BOULEVARD
CULVER CITY, CALIFORNIA 90232
T: 310.838.0448 F: 310.204.2664

CALIFORNIA WATERSHED ENGINEERING

 2100 E. HOWELL AVE., SUITE 209
ANAHEIM, CA 92806-6003
(714) 385-2600 OFFICE (714) 385-2605 FAX
www.cwecorp.com



EXISTING

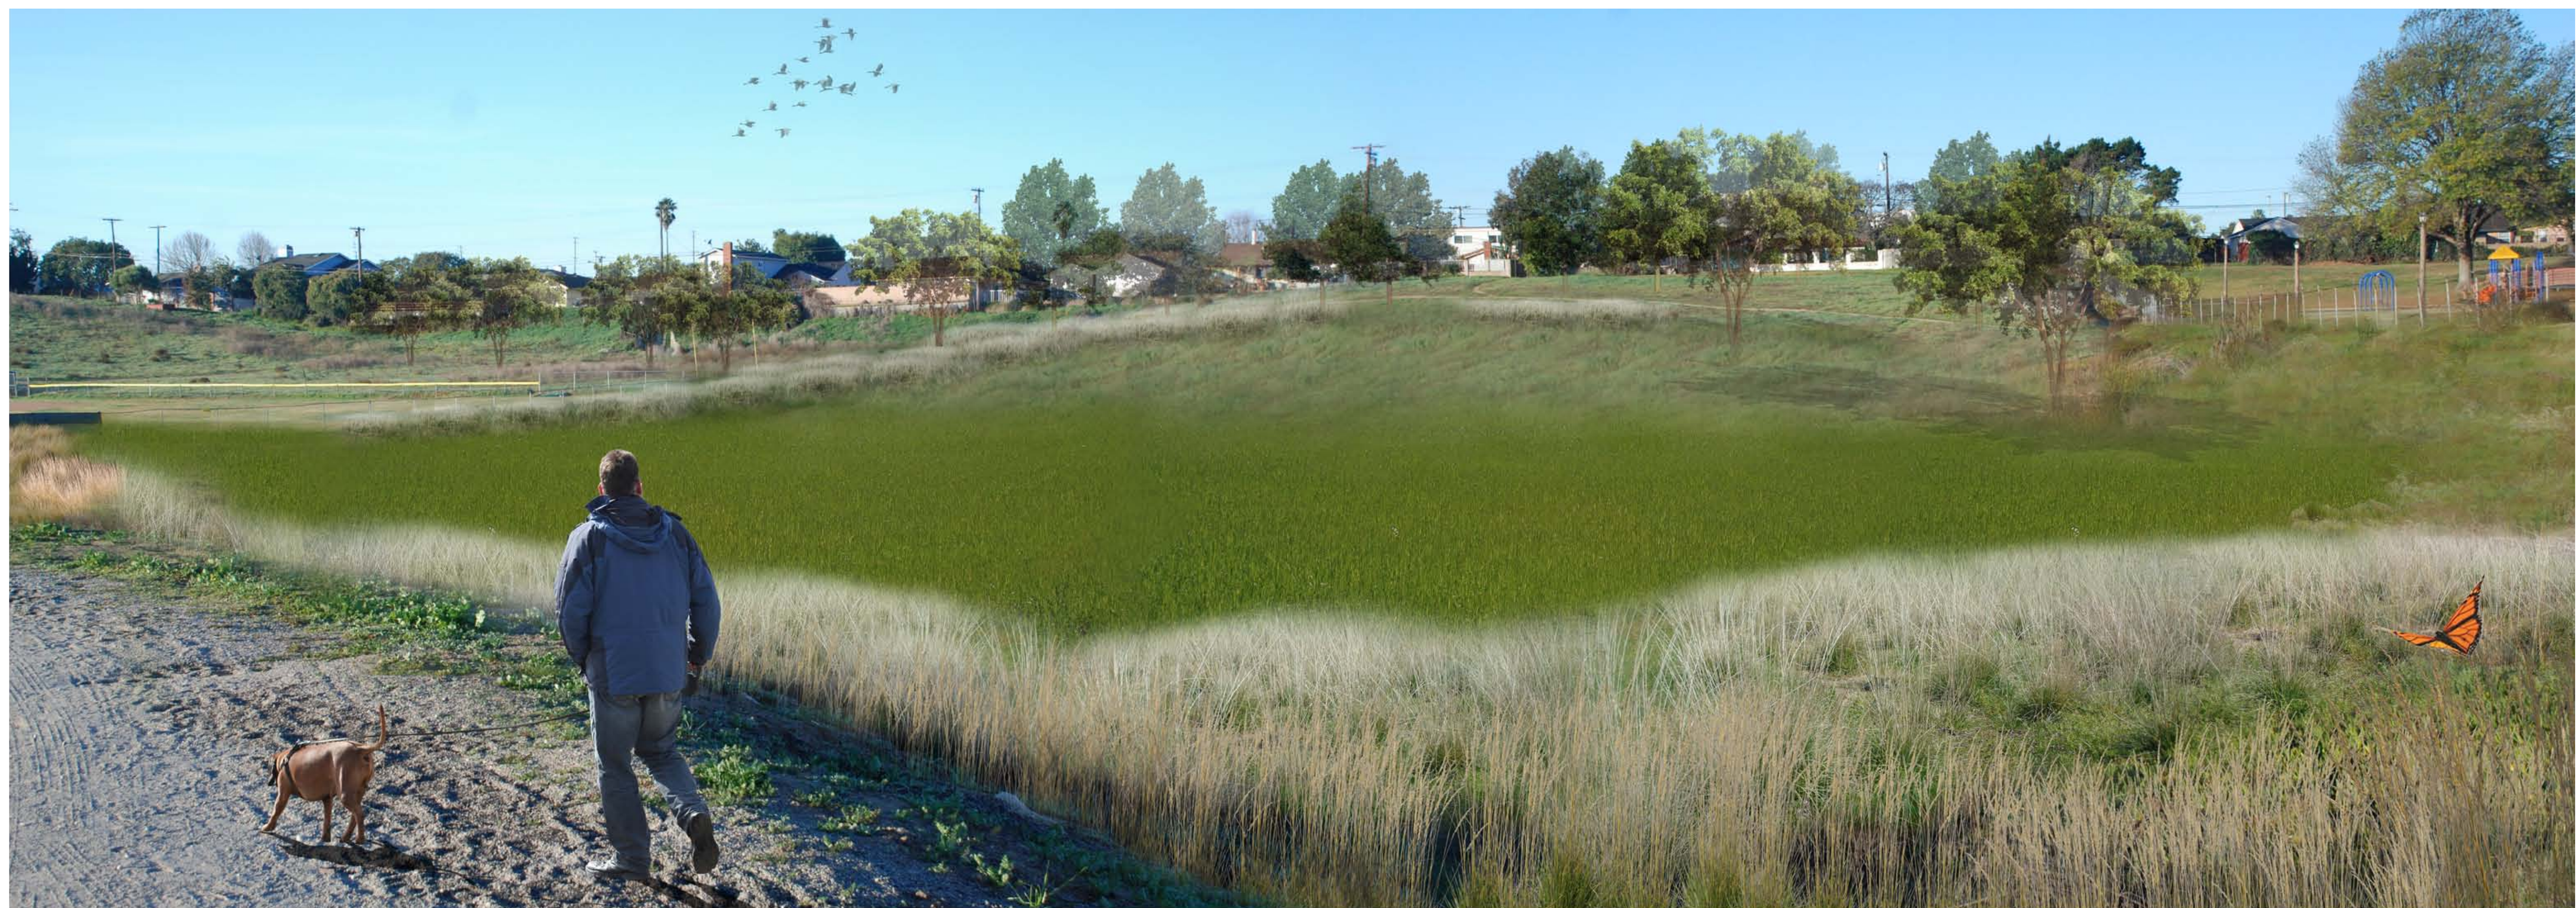

PROPOSED

Entradero Basin

City Of Torrance Stormwater Basin Design

